

MR. HEMDAN PROJECT.



Location		Stamp
Plot Code		
Client	MR. HEMDAN	
Project	Residential villa	




GROUND FLOOR, HALL 3D




 دار الوفاء


Location		Stamp
Plot Code		
Client	MR. HEMDAN	
Project	Residential villa	


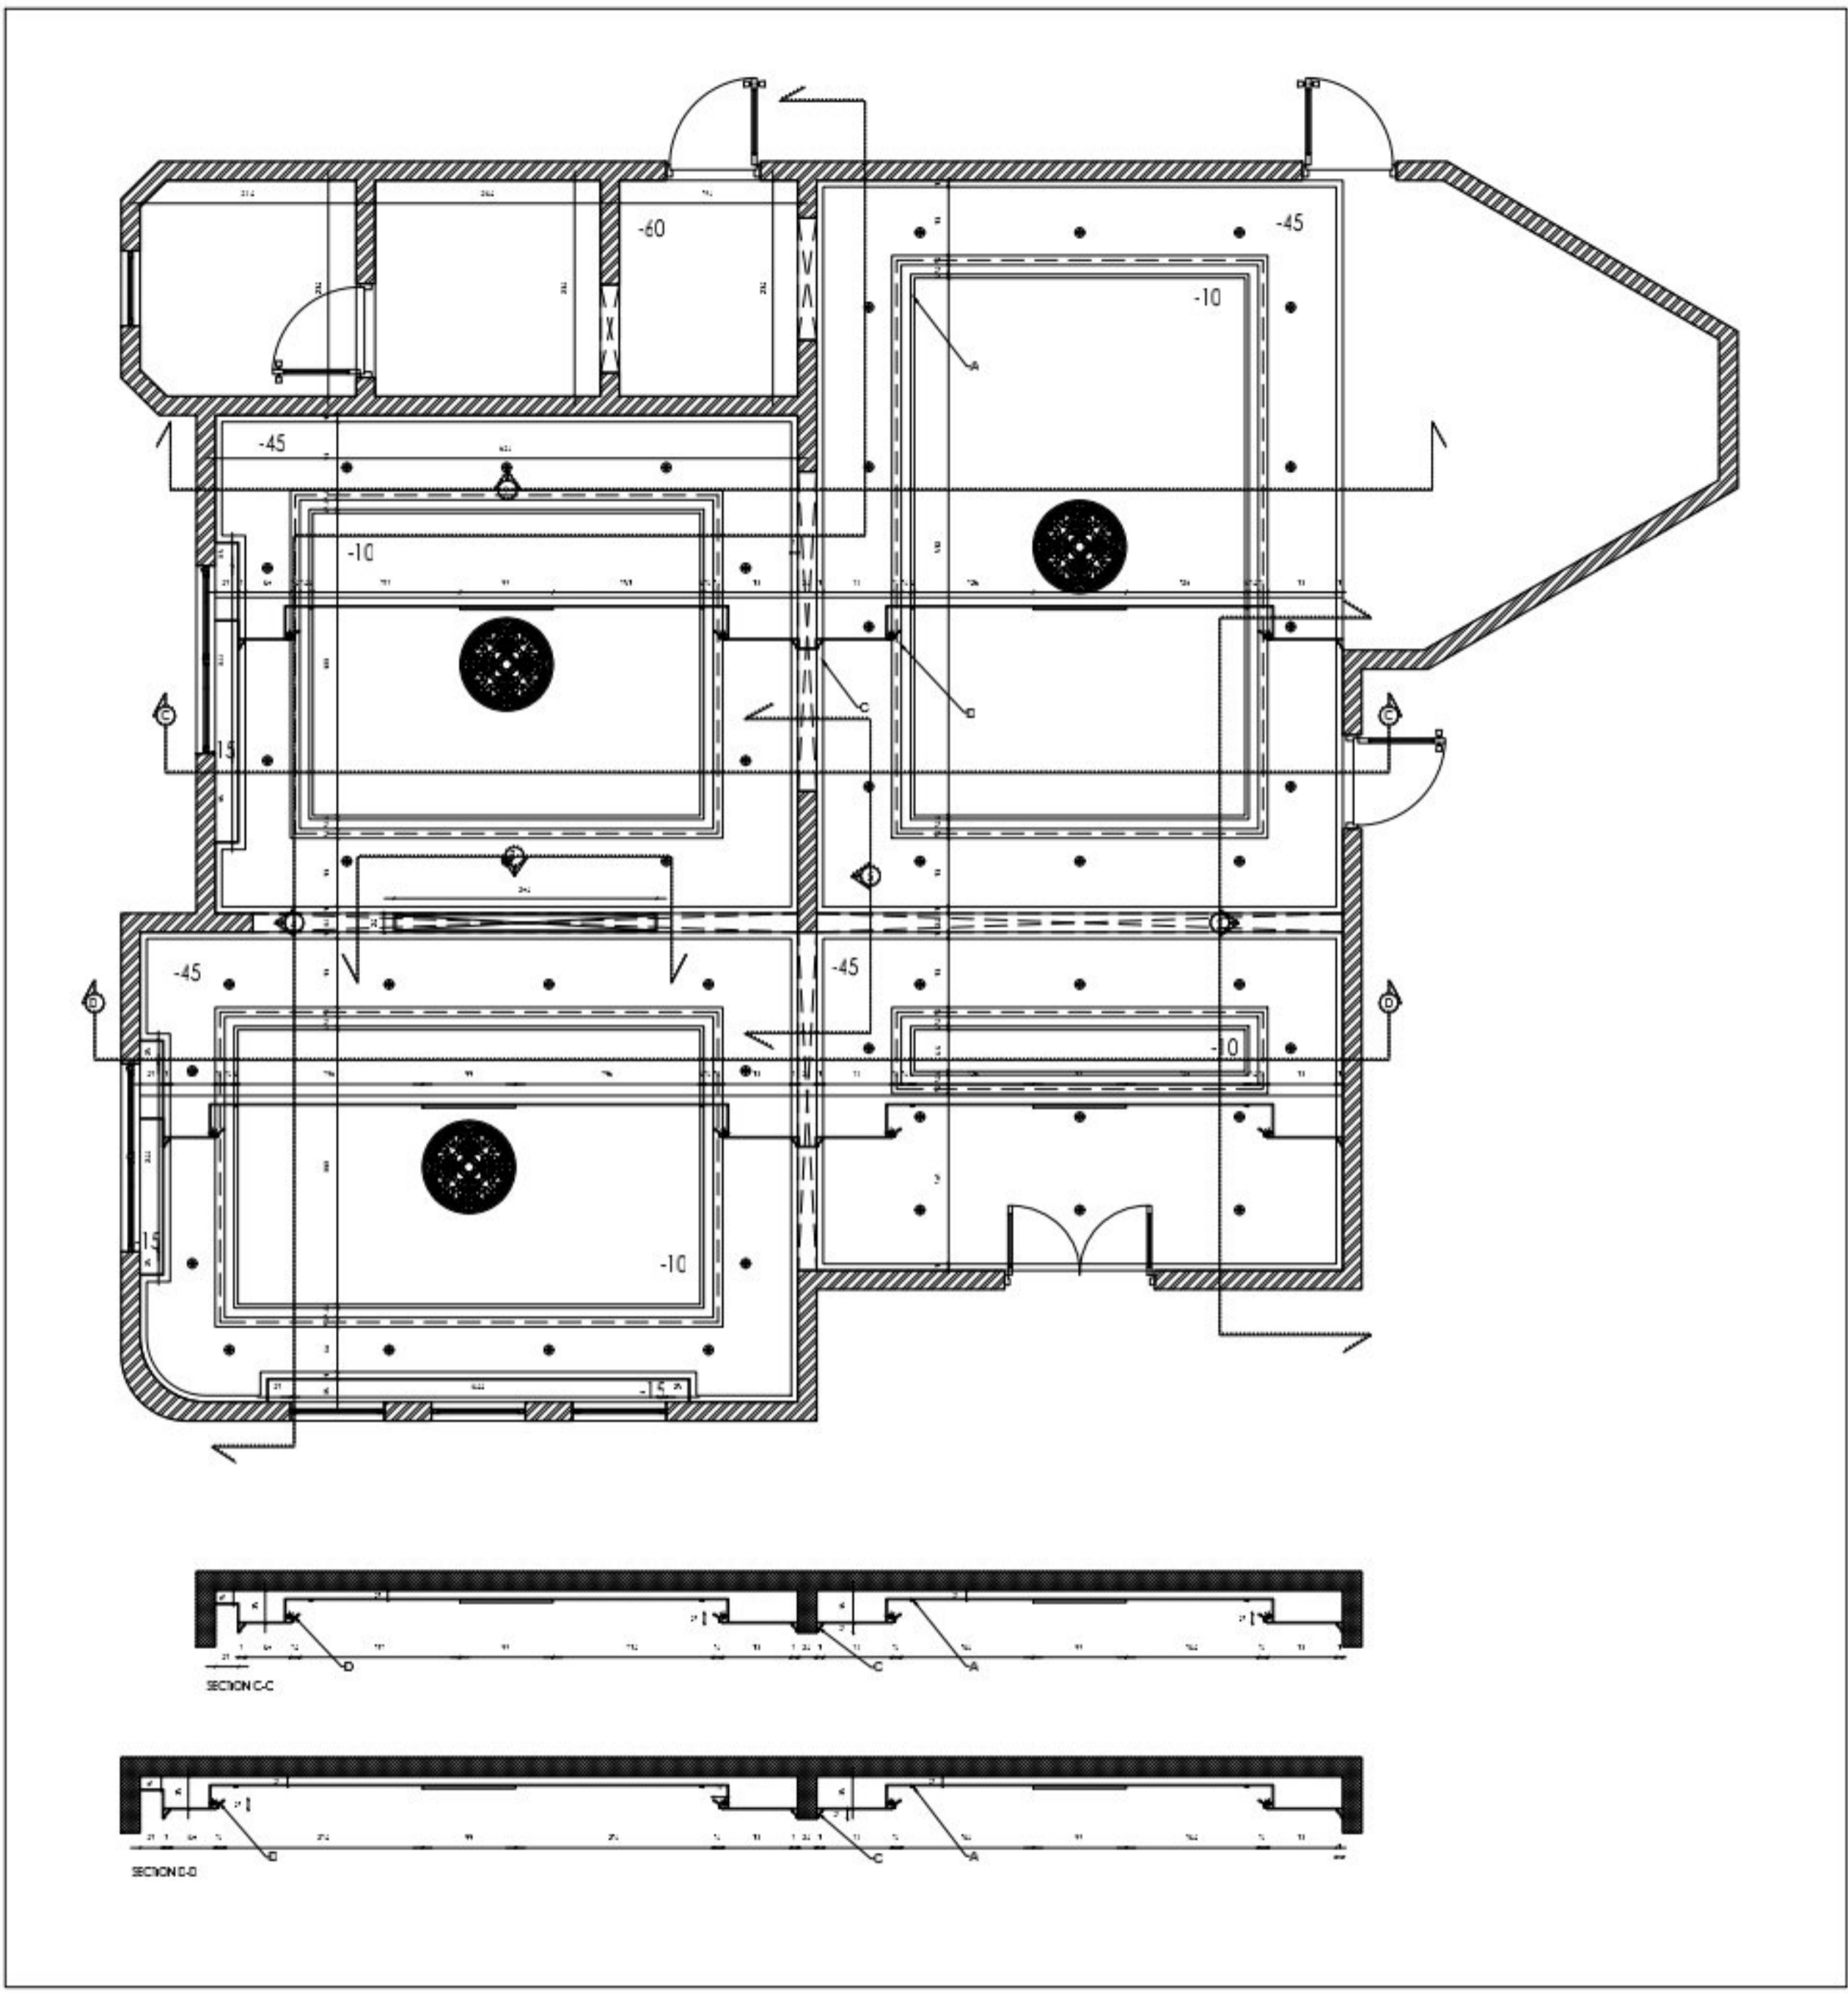


GROUND FLOOR, HALL

 


Location		Stamp
Plot Code		
Client	MR. HEMDAN	
Project	Residential villa	

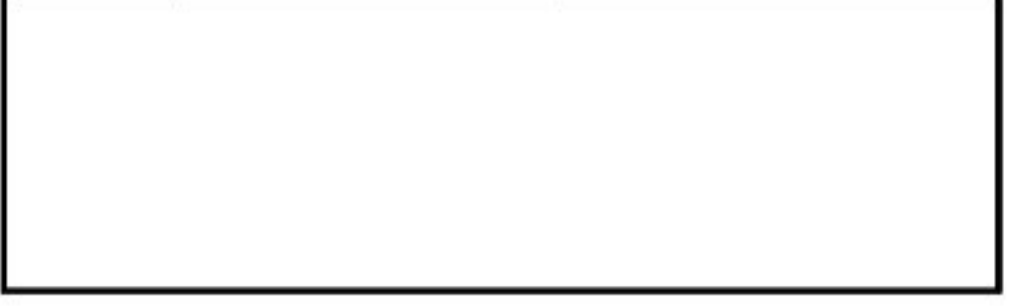

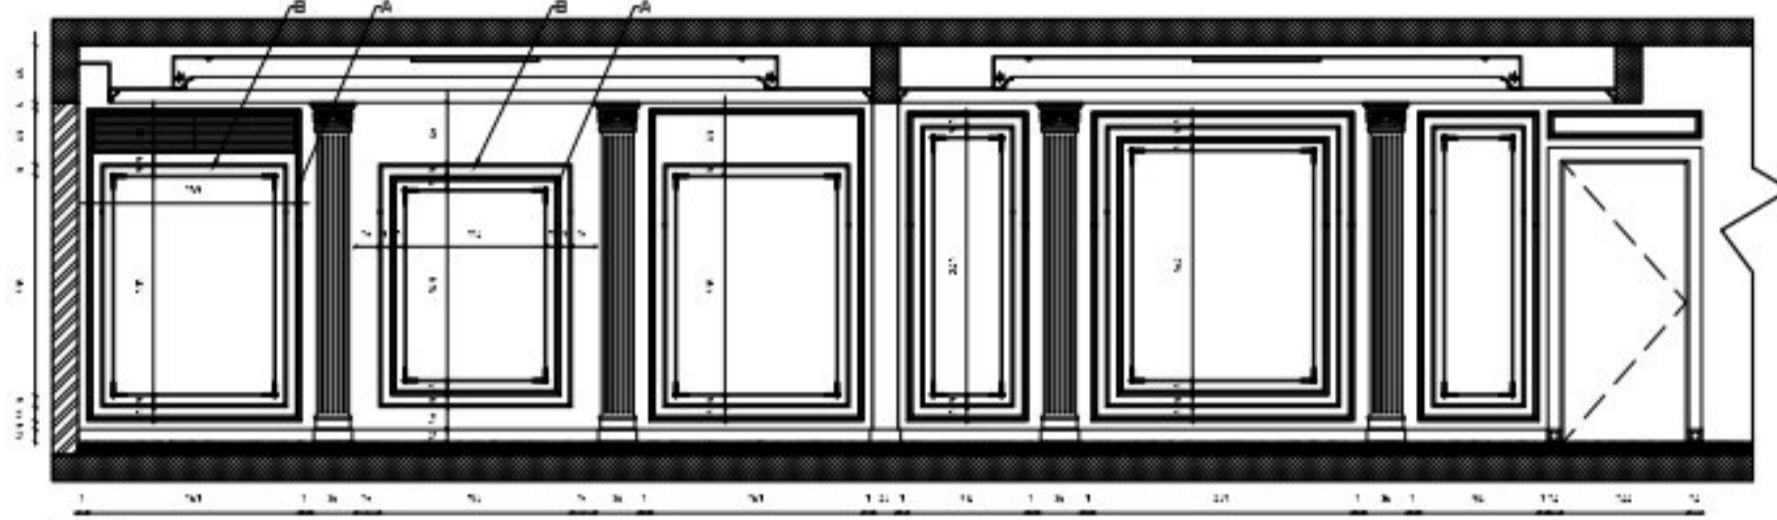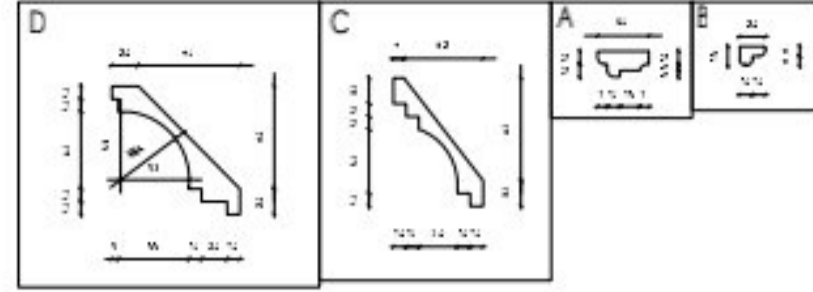


Section 1

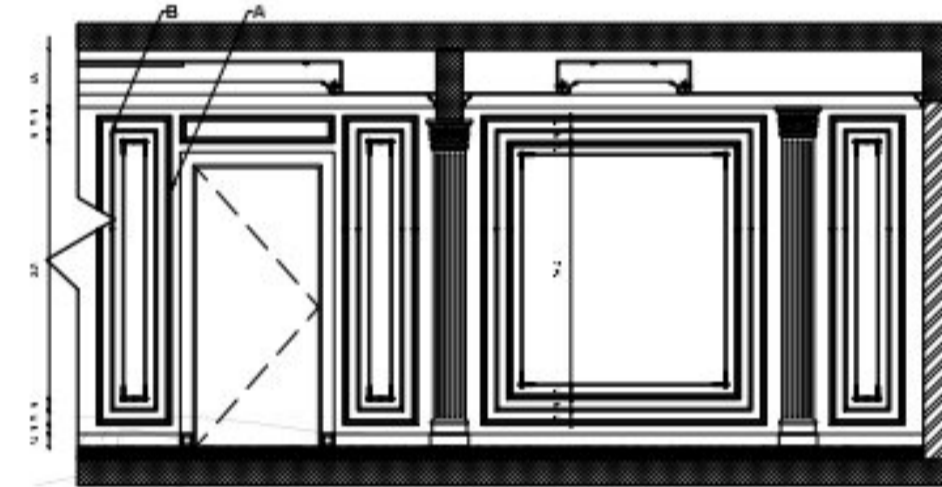


Section 2



Section 3

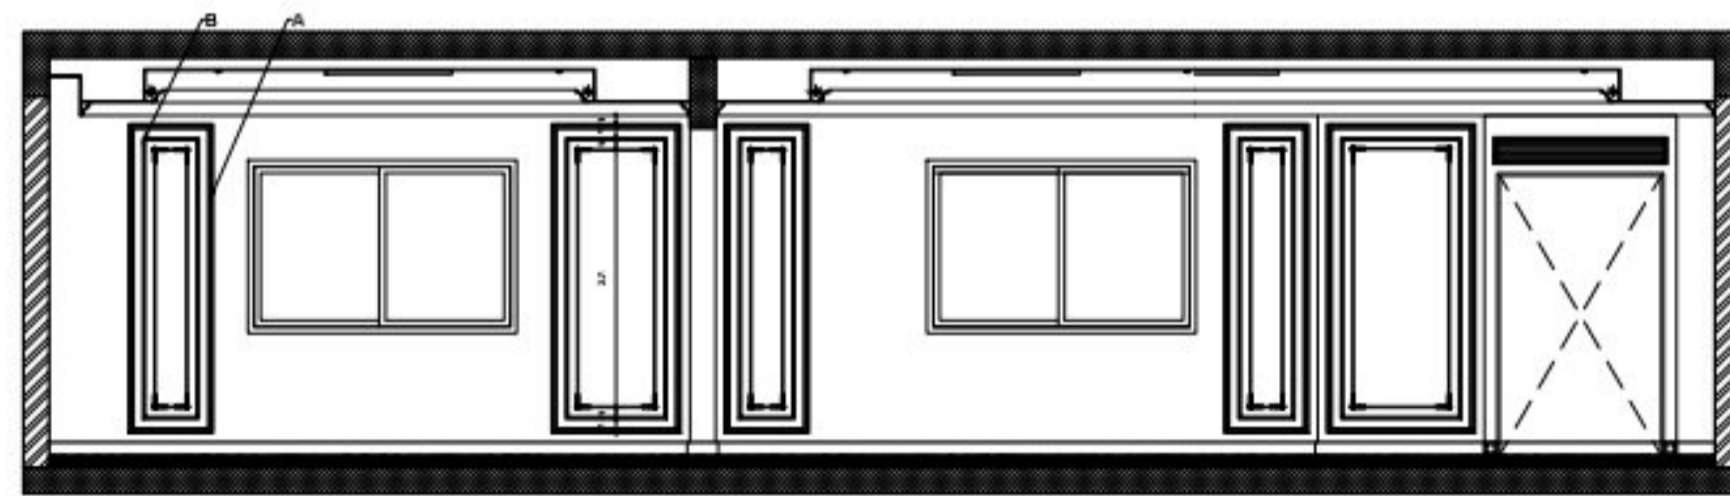

Section 4

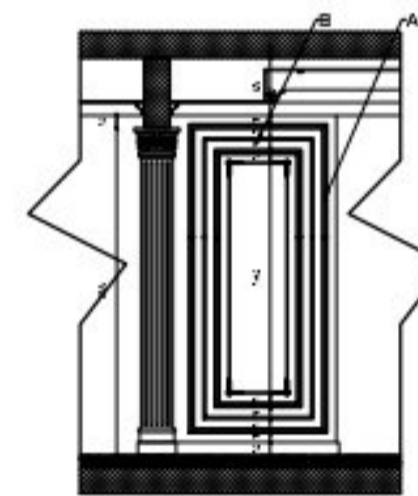

Section 5

GROUND FLOOR, HALL

دار الوفاء

Location		Stamp
Plot Code		
Client	MR. HEMDAN	
Project	Residential villa	





GROUND FLOOR, DINNING ROOM 3D



 دار الوفاء

Location		Stamp
Plot Code		
Client	MR. HEMDAN	
Project	Residential villa	

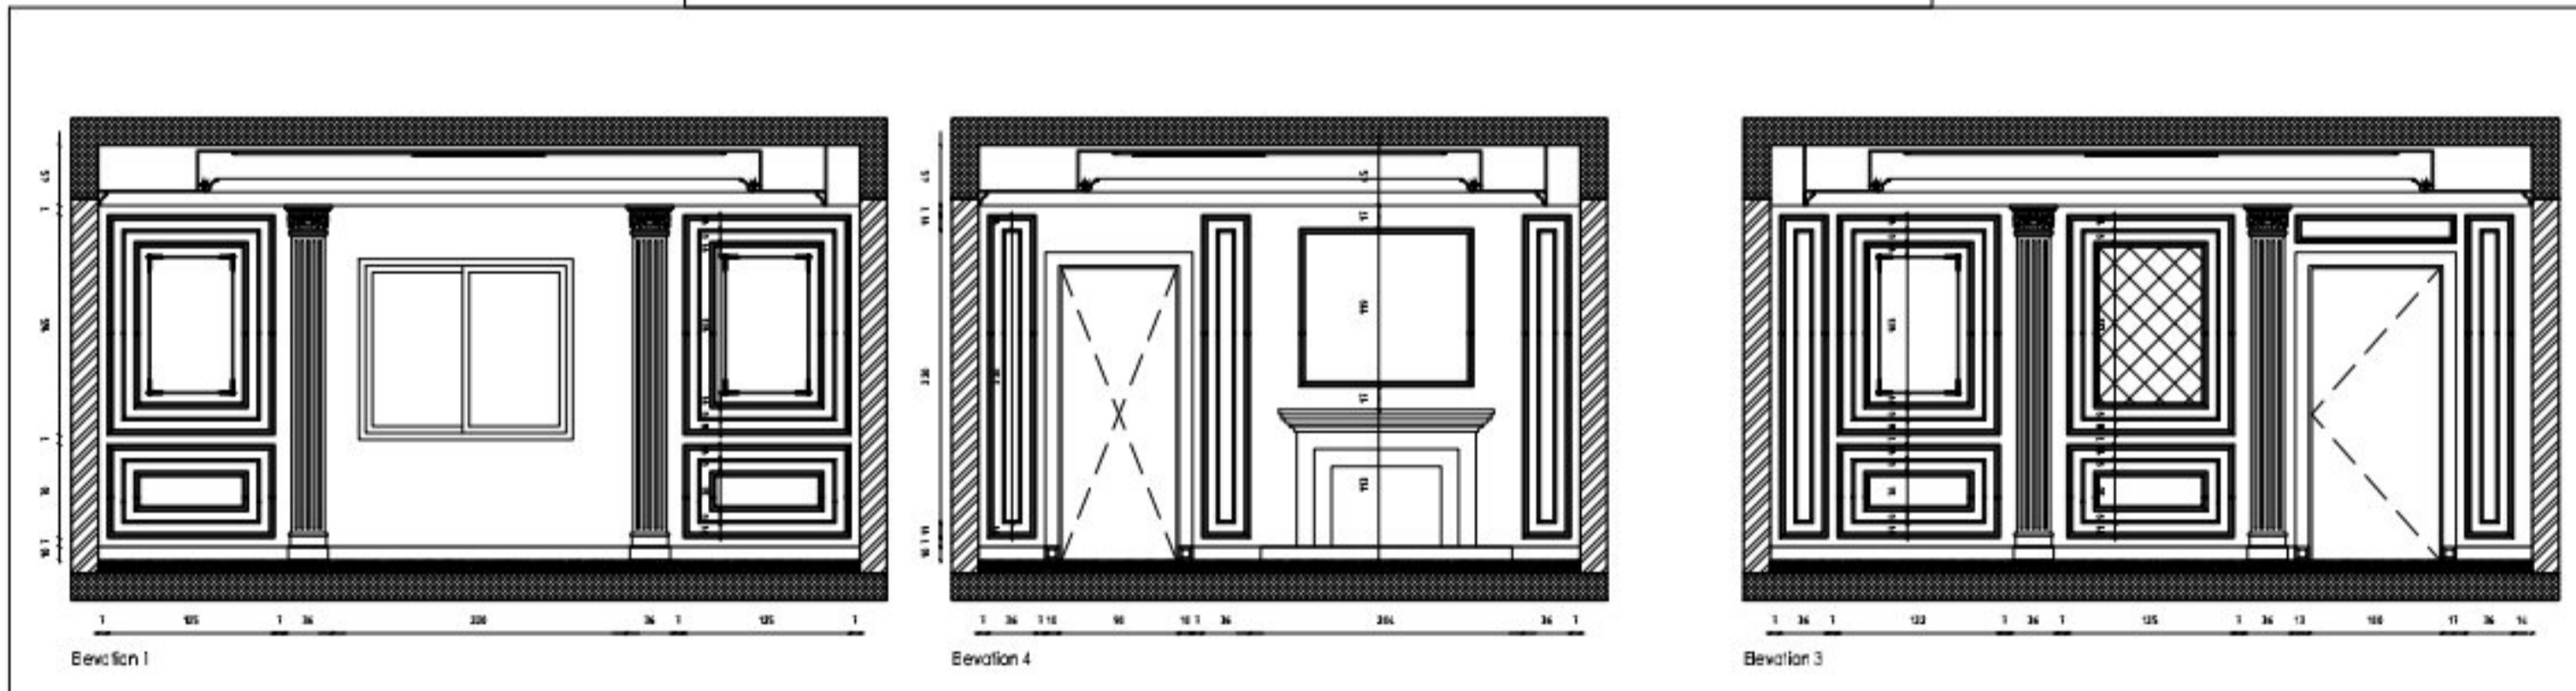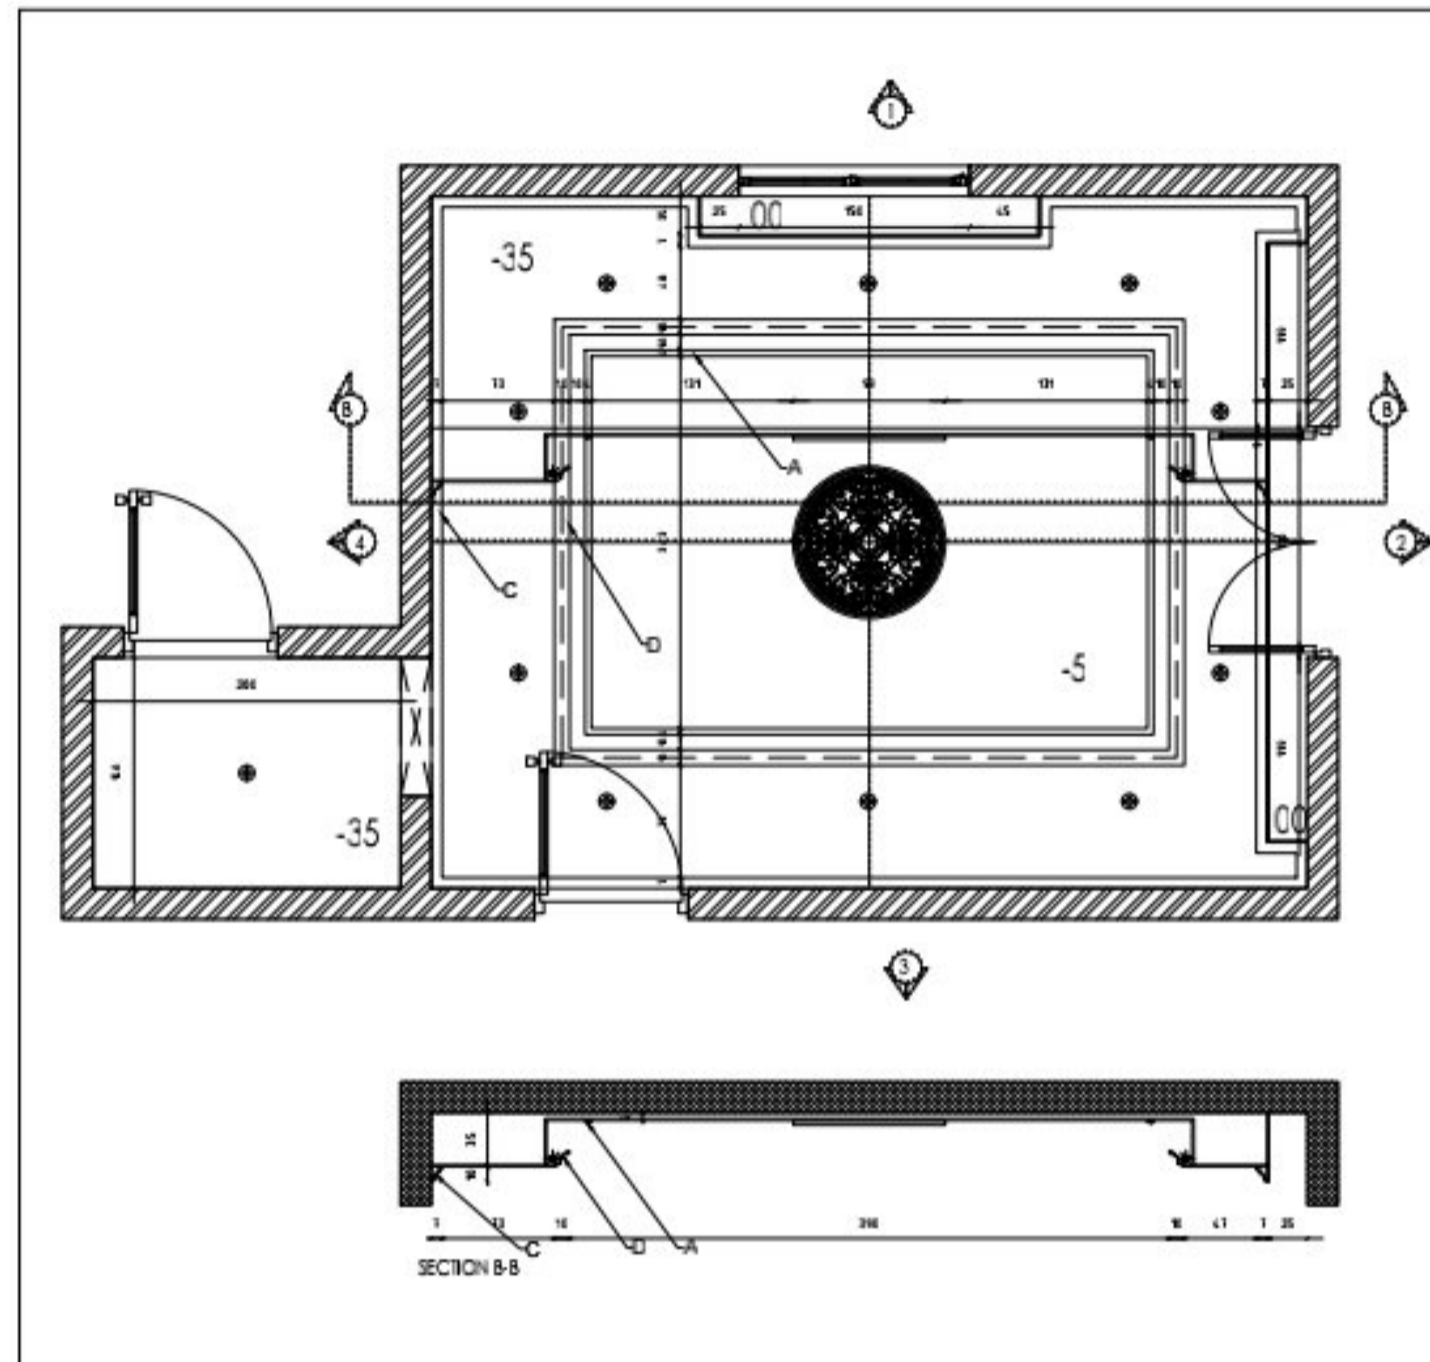

GROUND FLOOR, DINNING ROOM

دار الوفاء


Location		Stamp
Plot Code		
Client	MR. HEMDAN	
Project	Residential villa	




 دار الوفاء

Location		Stamp
Plot Code		
Client	MR. HEMDAN	
Project	Residential villa	

GROUND FLOOR, BEDROOMS 3D

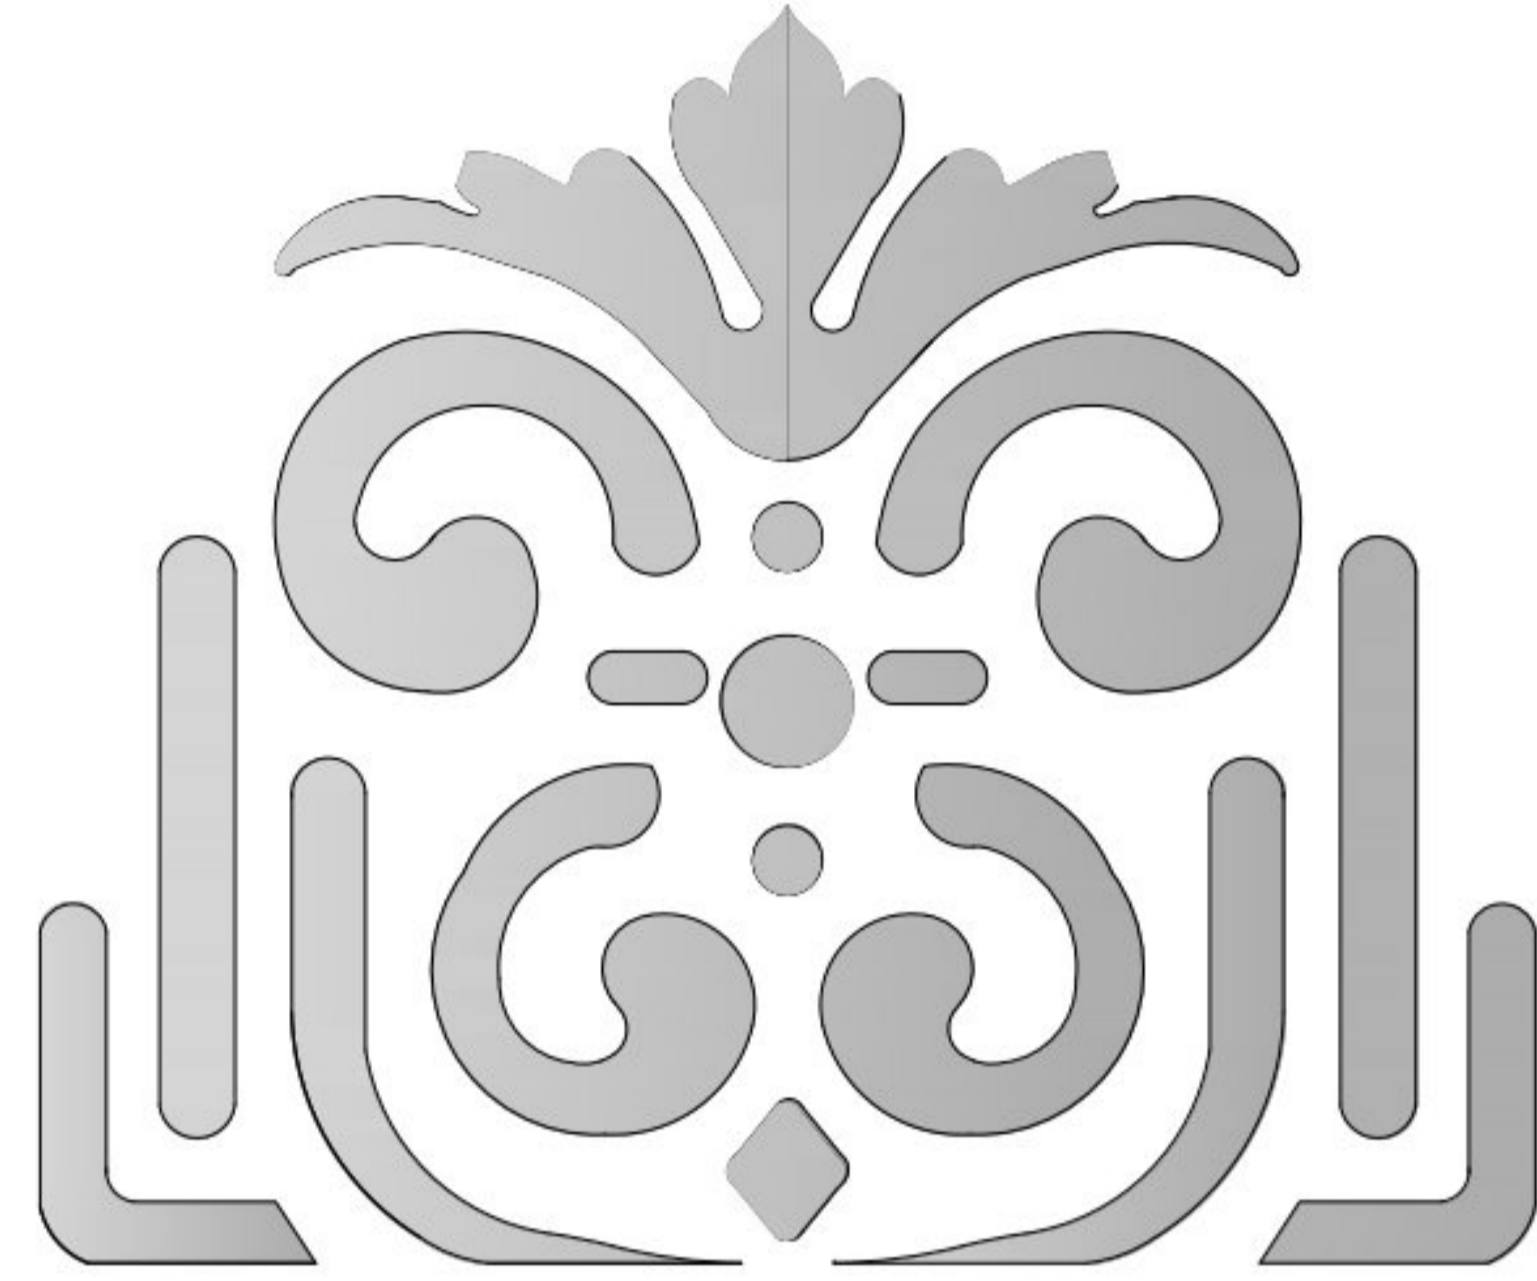

دار الوفاء



Location		Stamp
Plot Code		
Client	MR. HEMDAN	
Project	Residential villa	